

# PLAN UNDER SECTION 32 OF THE SUBDIVISION ACT 1988


Plan Number

## DIAGRAM 3 (PART) BASEMENT LEVEL (PART)

## Annexure "A" - Plan of Leased Area

### VICTORIA PARADE

96°35'50" 59.34

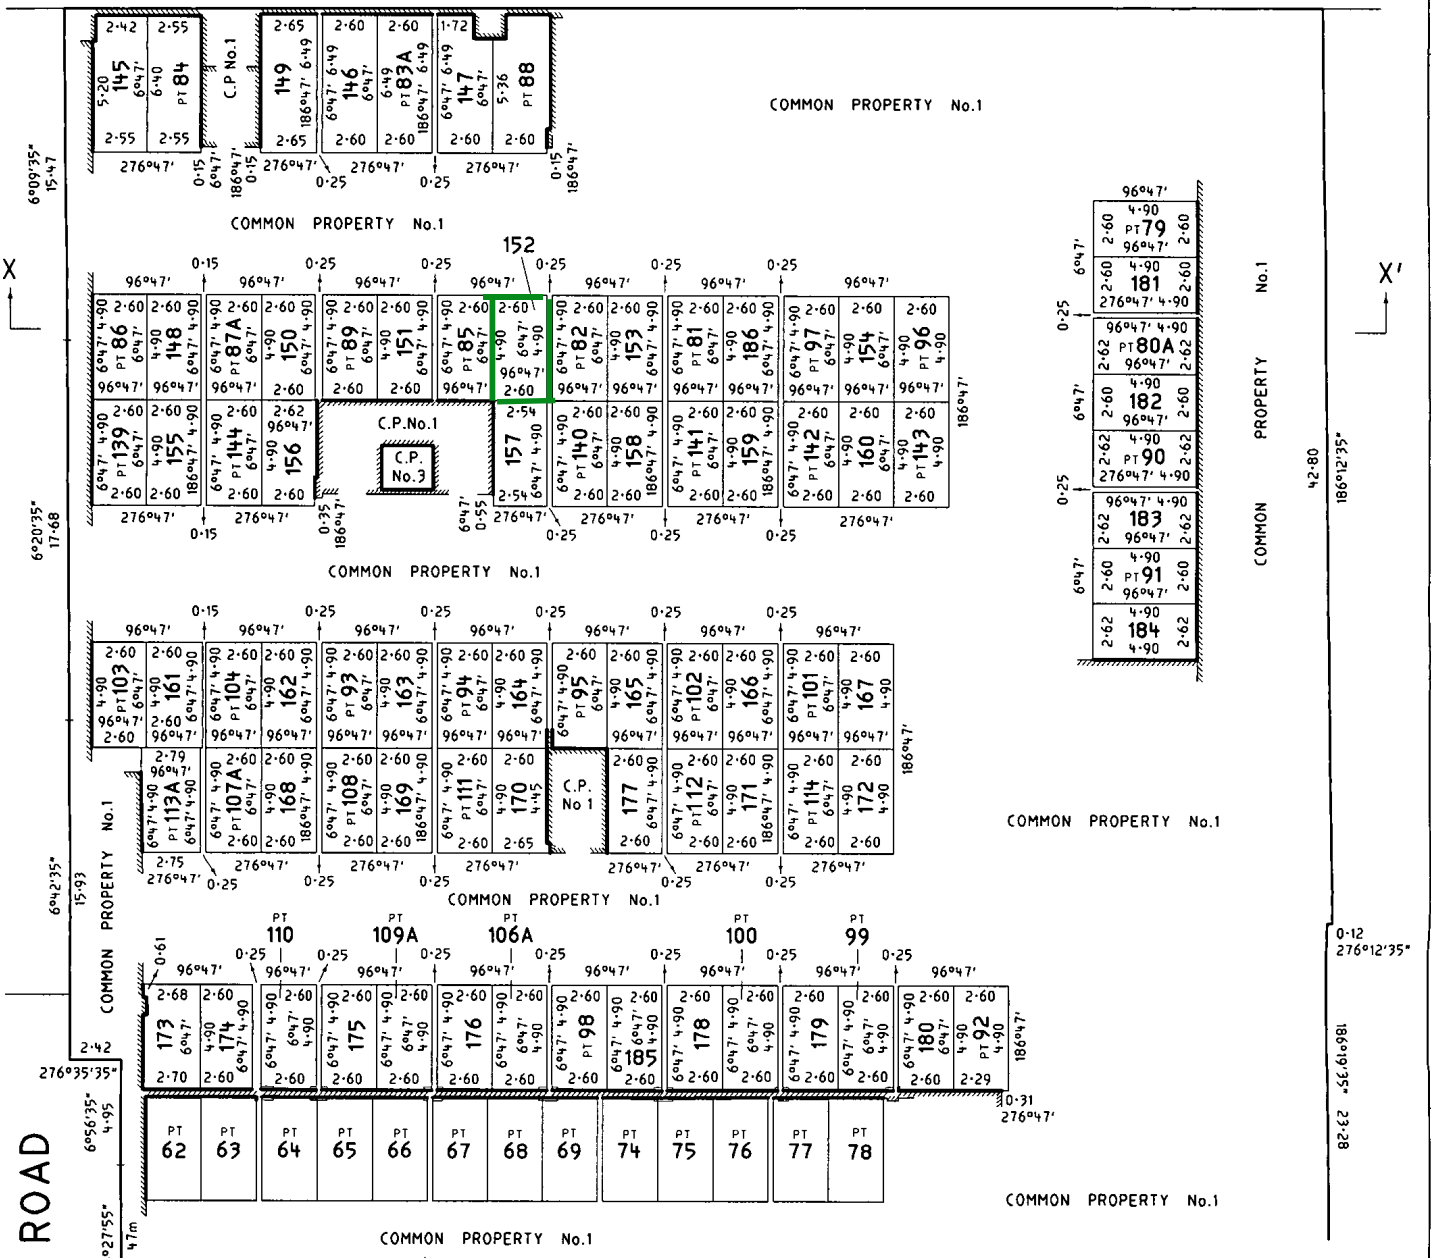

SEE SHEET 6 FOR CONTINUATION

**KEARNEY and TYRRELL SURVEYING PTY. LTD.**  
 LAND SURVEYORS  
 PLANNING CONSULTANTS  
 53 ROSE STREET  
 ESSENDON 3040  
 TELEPHONE 93314266  
 FAX 93314366

ORIGINAL  
 SHEET SCALE  
 SIZE A3 1:250  
 LENGTHS ARE IN METRES

LICENSED SURVEYOR (PRINT) RAYMOND JAMES MAWSON  
 SIGNATURE DATE 3/9/2007  
 REF 9620 VERSION 2 ZIP - RM

SHEET 5  
 DATE 5/8/08  
 COUNCIL DELEGATE SIGNATURE